


Address: Office 15, Askern House,
Askern, Doncaster, DN6 0AA
Email: info@3dppd.co.uk
Telephone: 01302 239000
Web: www.3dppd.co.uk

All dimensions and sizes to be verified by the Contractor on site.
Plans only to be used on the site for which designed.
Precision Plan Drawing will have no liability for any errors or inaccuracies.
© This drawing is subject to copyright of Precision Plan Drawing Limited.
Reproduced from OS map by permission of Ordnance Survey® on behalf of The Controller of Her Majesty's Stationery Office. © Crown copyright . 2019 All rights reserved.
License No 0100031673



Produced on 04 July 2024 from the Ordnance Survey National Geographic Database and incorporating surveyed revision available at this date.
This map shows the area bounded by 458775 380935,458875 380935,458875 381035,458775 381035,458775 380935
Crown copyright and database rights 2024 OS 100054135. Supplied by copla ltd trading as UKPlanningMaps.com a licensed Ordnance Survey partner (OS 100054135).
Data licence expires 04 July 2025. Unique plan reference: v1f/1120212/1507239

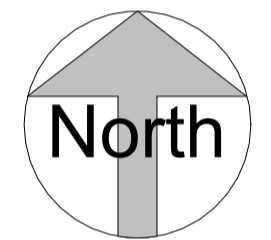


1 Existing Location Plan

1 : 1250




Produced on 04 July 2024 from the Ordnance Survey National Geographic Database and incorporating surveyed revision available at this date.
This map shows the area bounded by 458775 380935,458875 380935,458875 381035,458775 381035,458775 380935
Crown copyright and database rights 2024 OS 100054135. Supplied by copla ltd trading as UKPlanningMaps.com a licensed Ordnance Survey partner (OS 100054135).
Data licence expires 04 July 2025. Unique plan reference: v1f/1120212/1507239

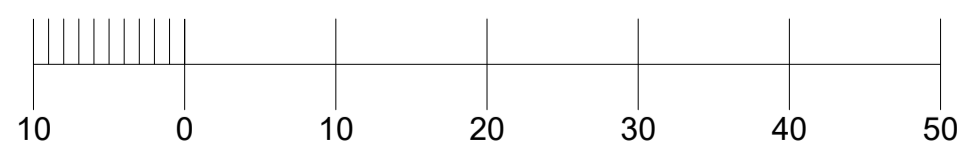

2 Proposed Block Plan

1 : 500

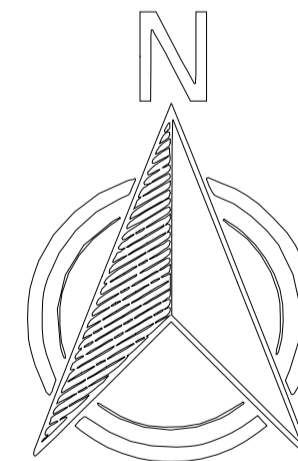

No.	Description	Date

PROJECT ADDRESS

3 Derwent Close, Worksop,
S81 0LJ

PROJECT NAME

Conversion of Garage to
Annex

SHEET NAME Location and Block Plan

DRAWN BY LO CHECKED BY KO DATE 12/08/24

SCALE (@A2) As indicated PROJECT NUMBER 2144

DRAWING NUMBER BL101 REV

Address: Office 15, Askern House,
Askern, Doncaster, DN6 0AA
Email: info@3dppd.co.uk
Telephone: 01302 239000
Web: www.3dppd.co.uk

All dimensions and sizes to be verified by the Contractor on site.
Drawings to be read in conjunction with engineers details.
The structural engineers details take precedence over the
architectural drawings.

No dimensions to be scaled from this drawing. Contractors must work
to figured dimensions.

Precision Plan Drawing will have no liability for any errors or
inaccuracies.

© This drawing is subject to copyright of Precision Plan Drawing
Limited.

CDM REGULATIONS 2015
The client must abide by the Construction Design and Management
Regulations 2015. The client must appoint a contractor, if more than
one contractor is to be involved, the client will need to appoint (in
writing) a principal designer (to plan, manage and coordinate the
planning and design work) and a principal contractor (to plan,
manage and coordinate the construction and ensure there are
arrangements in place for managing and organising the project).

Domestic clients
The domestic client is to appoint a principal designer and a principal
contractor when there is more than one contractor, if not your duties
will automatically transferred to the contractor or principal contractor.

Further information can be obtained from the HSE following this link:
<http://www.hse.gov.uk/construction/cdm/2015/domestic-clients.htm>

No.	Description	Date

PROJECT ADDRESS

**3 Derwent Close, Worksop,
S81 0LJ**

PROJECT NAME


**Conversion of Garage to
Annex**

SHEET NAME Existing Plans


DRAWN BY LO CHECKED BY KO DATE 12/08/24

SCALE (@A2) 1:50 PROJECT NUMBER 2144


DRAWING NUMBER E101 REV

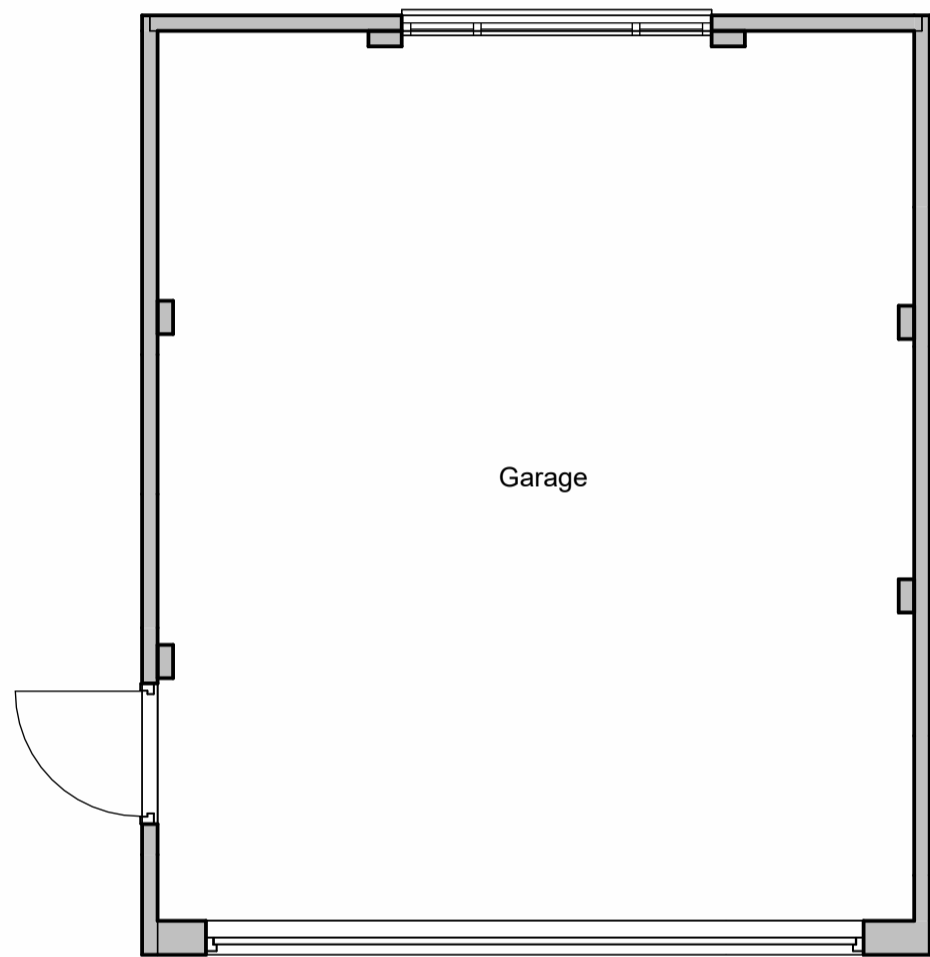


1 Existing Ground Floor Plan
1 : 50

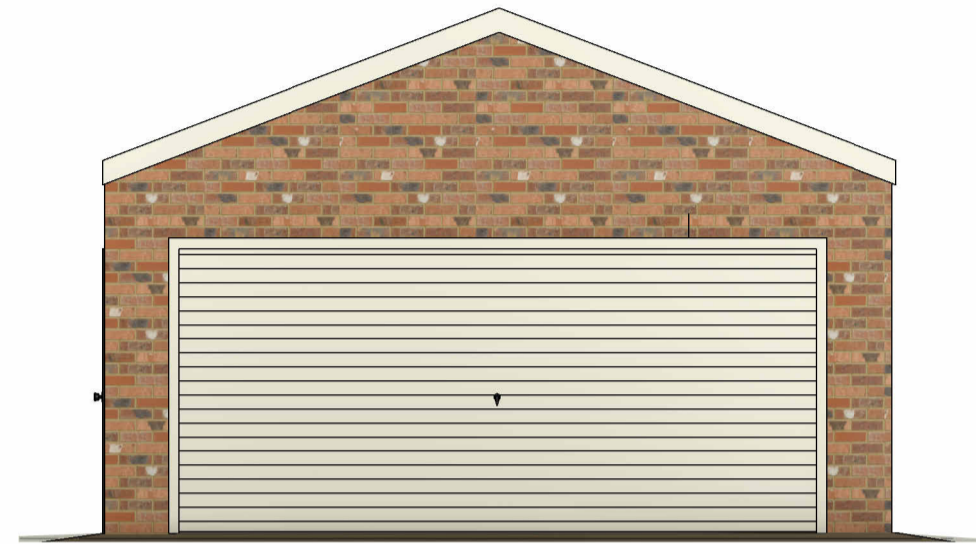


2 Existing Front Elevation
1 : 50

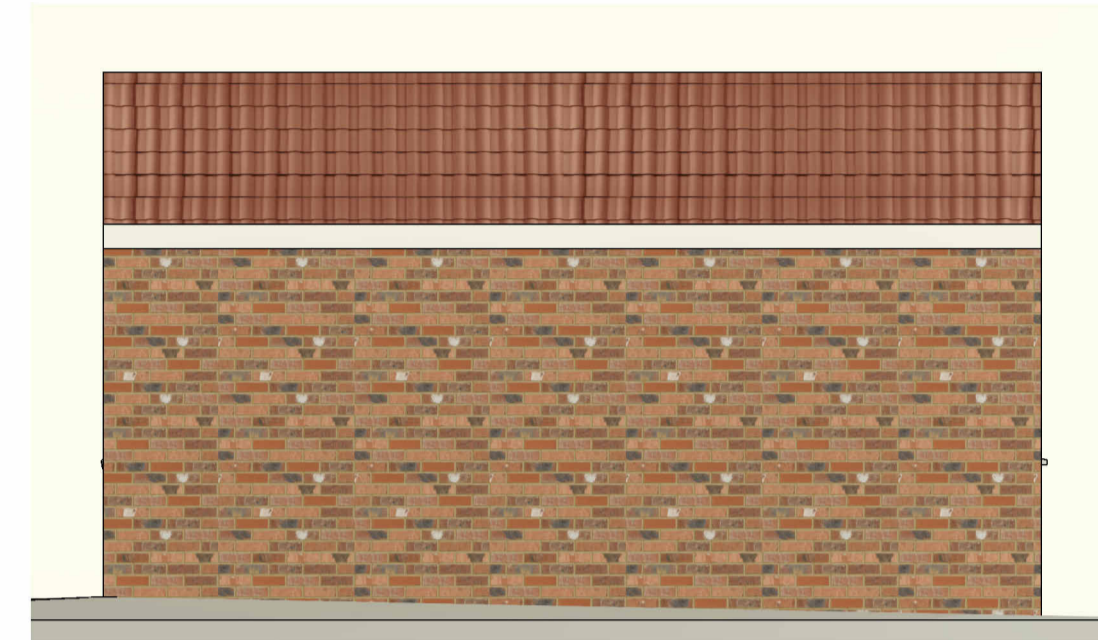


4 Existing Side Elevation
1 : 50

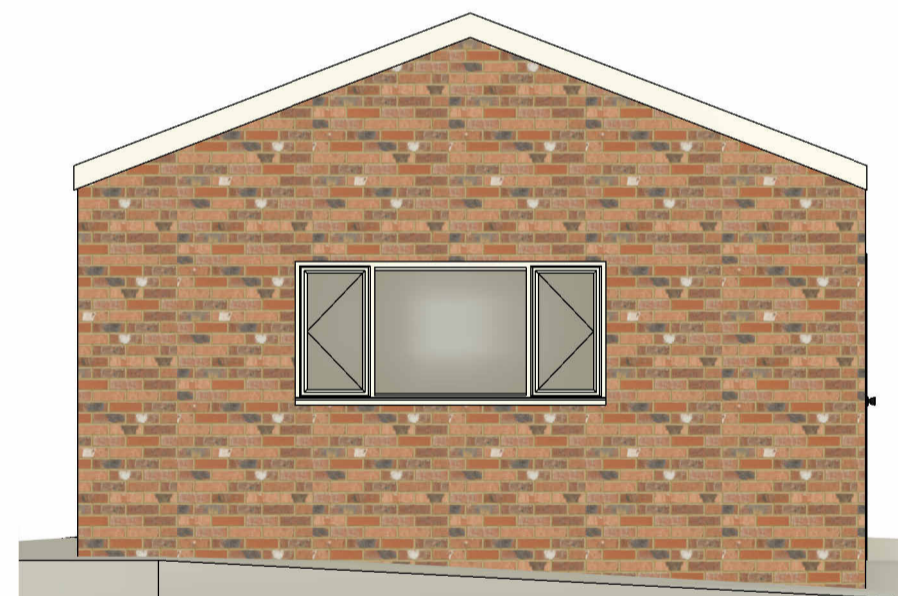

3 Existing Rear Elevation
1 : 50

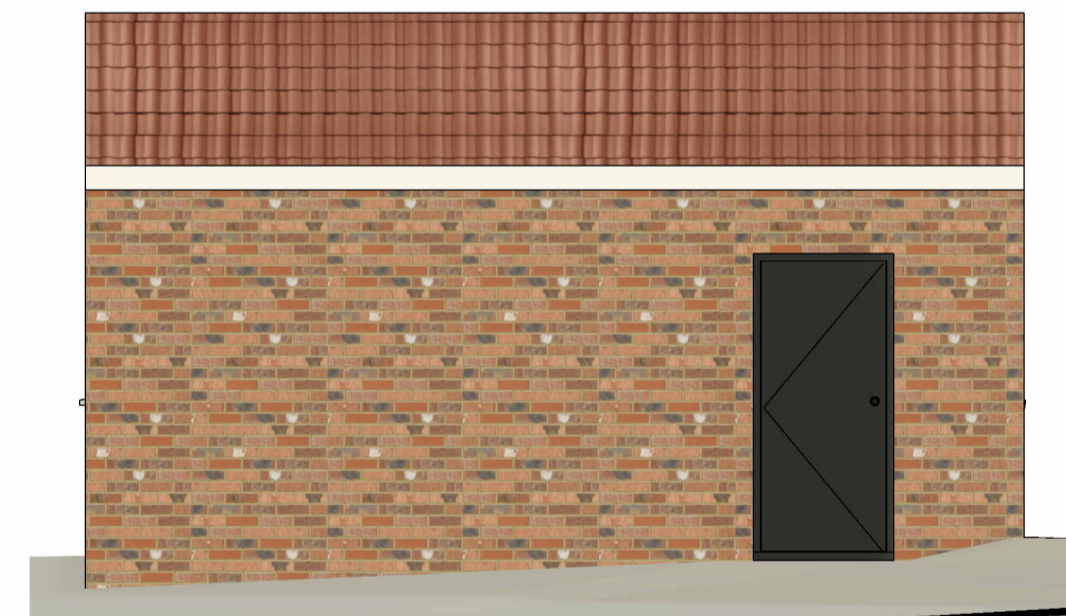

5 Existing Side Elevation 1
1 : 50

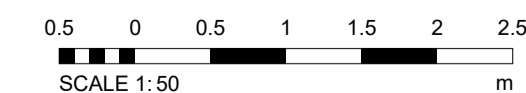

Address: Office 15, Askern House,
Askern, Doncaster, DN6 0AA
Email: info@3dppd.co.uk
Telephone: 01302 239000
Web: www.3dppd.co.uk

All dimensions and sizes to be verified by the Contractor on site.
Drawings to be read in conjunction with engineers details.
The structural engineers details take precedence over the architectural drawings.

No dimensions to be scaled from this drawing. Contractors must work to figured dimensions.

Precision Plan Drawing will have no liability for any errors or inaccuracies.

© This drawing is subject to copyright of Precision Plan Drawing Limited.

CDM REGULATIONS 2015
The client must abide by the Construction Design and Management Regulations 2015. The client must appoint a contractor, if more than one contractor is to be involved, the client will need to appoint (in writing) a principal designer (to plan, manage and coordinate the planning and design work) and a principal contractor (to plan, manage and coordinate the construction and ensure there are arrangements in place for managing and organising the project).

Domestic clients
The domestic client is to appoint a principal designer and a principal contractor when there is more than one contractor, if not your duties will automatically transferred to the contractor or principal contractor.

Further information can be obtained from the HSE following this link:
<http://www.hse.gov.uk/construction/cdm/2015/domestic-clients.htm>

No.	Description	Date

PROJECT ADDRESS

**3 Derwent Close, Worksop,
S81 0LJ**

PROJECT NAME


**Conversion of Garage to
Annex**

SHEET NAME Proposed Plans


DRAWN BY LO CHECKED BY KO DATE 12/08/24

SCALE (@A2) 1:50 PROJECT NUMBER 2144

DRAWING NUMBER P101 REV

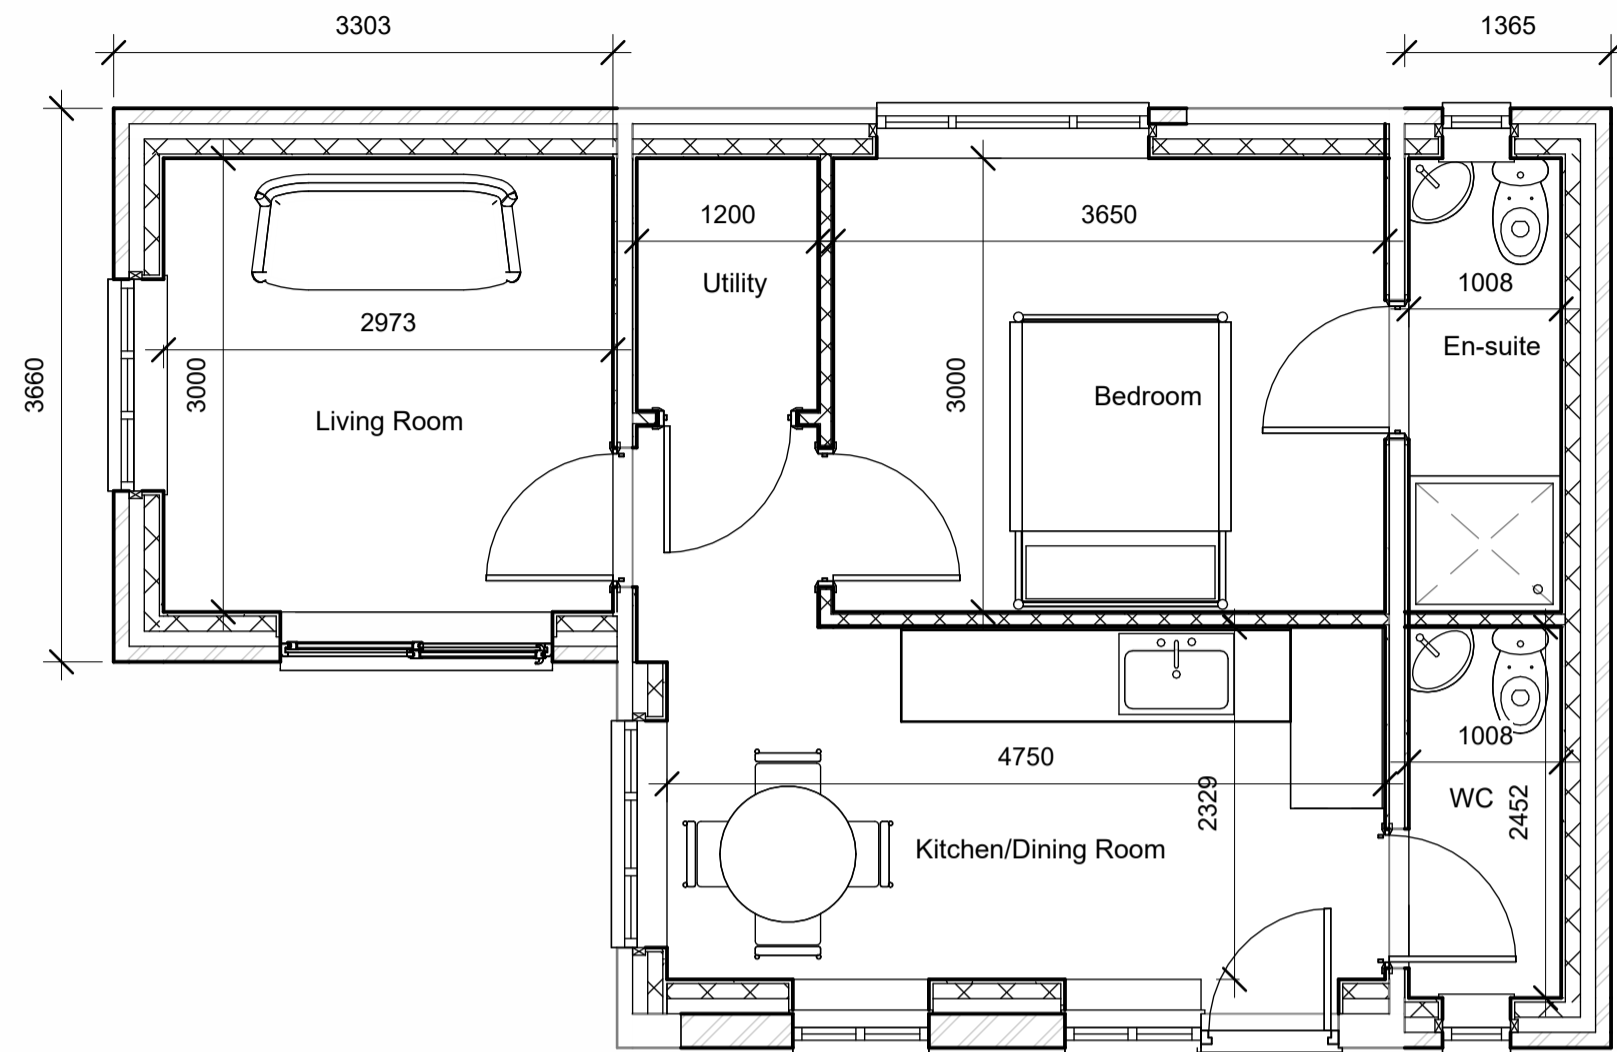

1 Proposed Ground Floor Plan
1 : 50

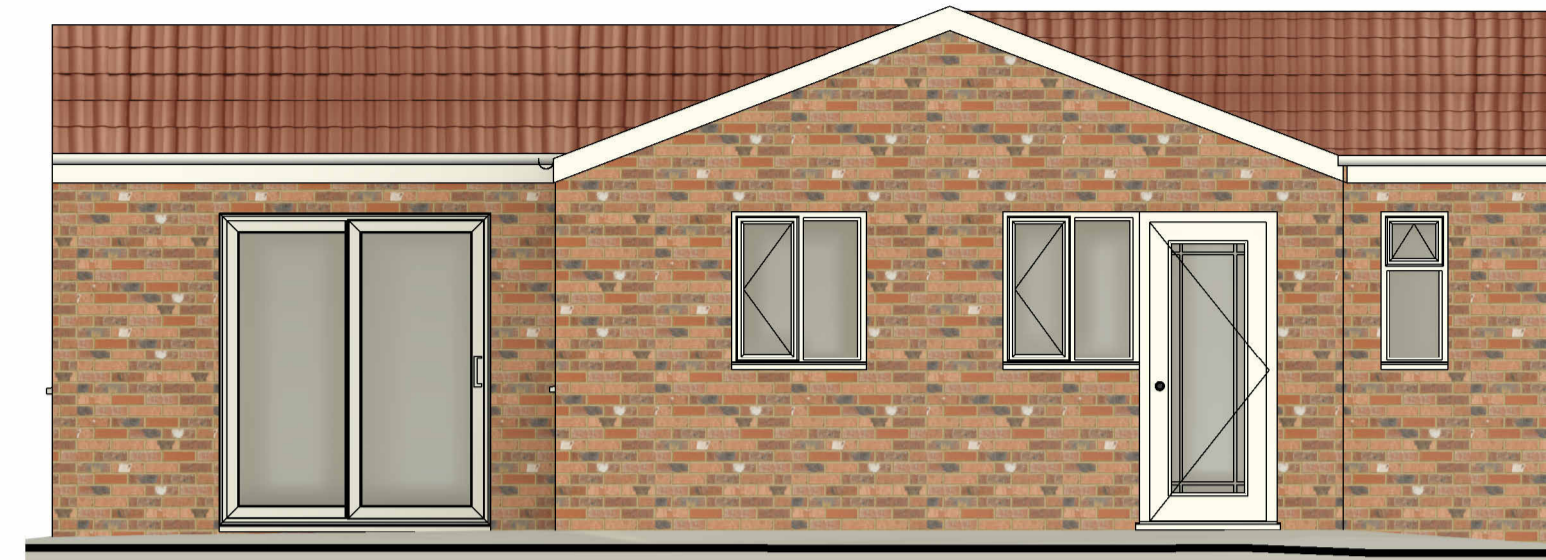


2 Proposed Front Elevation
1 : 50



3 Proposed Rear Elevation
1 : 50



5 Proposed Side Elevation 1
1 : 50

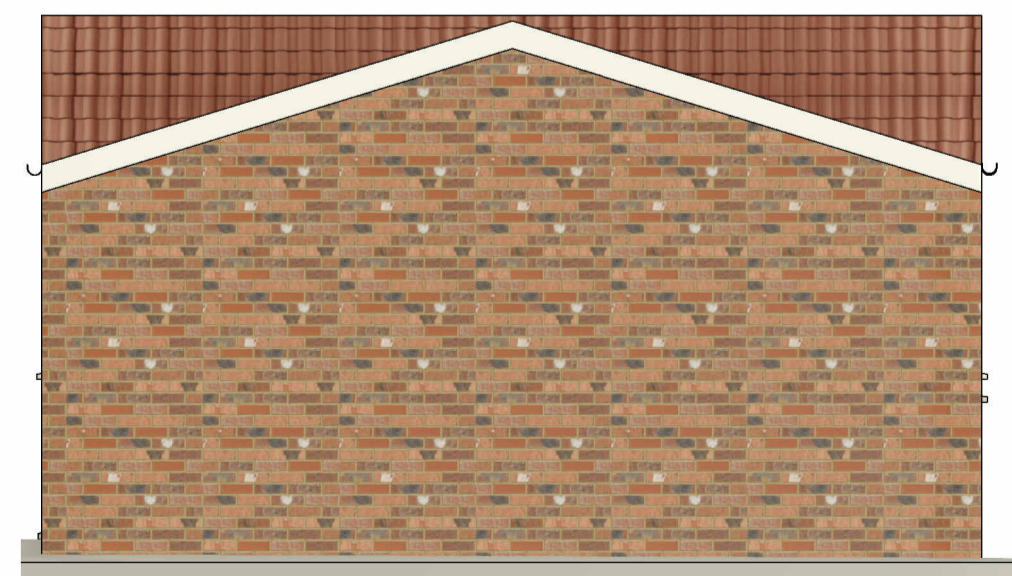

4 Proposed Side Elevation
1 : 50

